


- 1 WATERFALL JAPANESE MAPLE
- 14 ANNUALS
- 12 Winter Green Boxwood
- 8 GOLDSTURM BLACK EYED SUSAN
- 1 Muskogee Grape Myrtle
- 9 ROSE CREEK ABELIA
- 3 PINK DOGWOOD
- 3 TRANSPLANTED HYDRANGIA

- 5 BLACK DRAGON CRYPTOMERIA
- 1 Kay Parris Magnolia
- 17 Indian Hawthorn
- 3 CINNAMON FERN
- 43 ANNUALS
- BIRD FEEDERS PROVIDED BY HOMEOWNER
- 4 FRANCES WILLIAMS PLANTAN LILY
- EXISTING TREE TO REMAIN
- WEATHERFACE STEPPING STONE
- EXISTING WHITE FENCE
- 11 CREME BRULEE COREOPSIS
- 3 HUMMINGBIRD SUMMERSWEET
- BIRD BATH PROVIDED BY HOMEOWNER
- 3 DOUBLEFILE VIBURNUM
- 8 SUNGOLD ST. JOHNS WORT
- 2 Dwarf Hinoki False Cypress

- 1- TECHO-BLOC ROCKA' STEP
- 175 SQ FT PAVER SIDEWALK
- 2 VALLEY ROSE PERIS
- 5 PEACH BLOSSOM JAPANESE ASTILBE
- 50 DWARF MONDO GRASS
- PAVER DRIVEWAY
- 2 NOBE CLEMATIS
- WOOD TRELLIS
- 1 Cryptomeria
- 7 MEDITERRANEAN PINK HEATH
- 3 ROSE GLOW BARBERRY
- 24 ANNUALS
- 1 TONTO GRAPE MYRTLE
- DOUBLE SIDED ENTRANCE WALLS
- 50 PERIWINKLE
- TRANSPLANTED JAPANESE MAPLE
- 4 Frances Williams Hosta
- 11 ROSE CREEK ABELIA
- EXISTING HOLLY
- EXISTING BRADFORD
- 4 SHISH GASHRA CAMELLIA
- 2 Variegated Privet
- 5 Glacier Azalea
- 1 DWARF FOUNTAIN GRASS
- 4 ENGLISH ROSEUM LARGE LEAF RHODODENDRON
- EXISTING BRADFORD
- EXISTING HOLLY
- 5 PATRIOT PLANTAN LILY
- 3 ROSE GLOW BARBERRY
- 2 Hydrangea Endless Summer
- 17 SUNGOLD ST. JOHNS WORT
- 3 DWARF GOLDEN THREADLEAF FALSE CYPRESS
- 9 JAPANESE PAINTED FERN
- EXISTING BRADFORD
- 6 Glacier Azalea
- 2 SHISH GASHRA CAMELLIA
- 6 VAREGATED LIRIOPE GRASS
- 3 CARISSA HOLLY
- 1 Muskogee Grape Myrtle
- 2 PLEACHED BURFORD HOLLY
- 18 LITTLE SHOW STOPPERS DAYLILY
- 6 CARISSA HOLLY
- 4 DWARF MUGO PINE
- 2 Grape Myrtle Natchez (white)
- LOW PROFILE FOUNTAIN

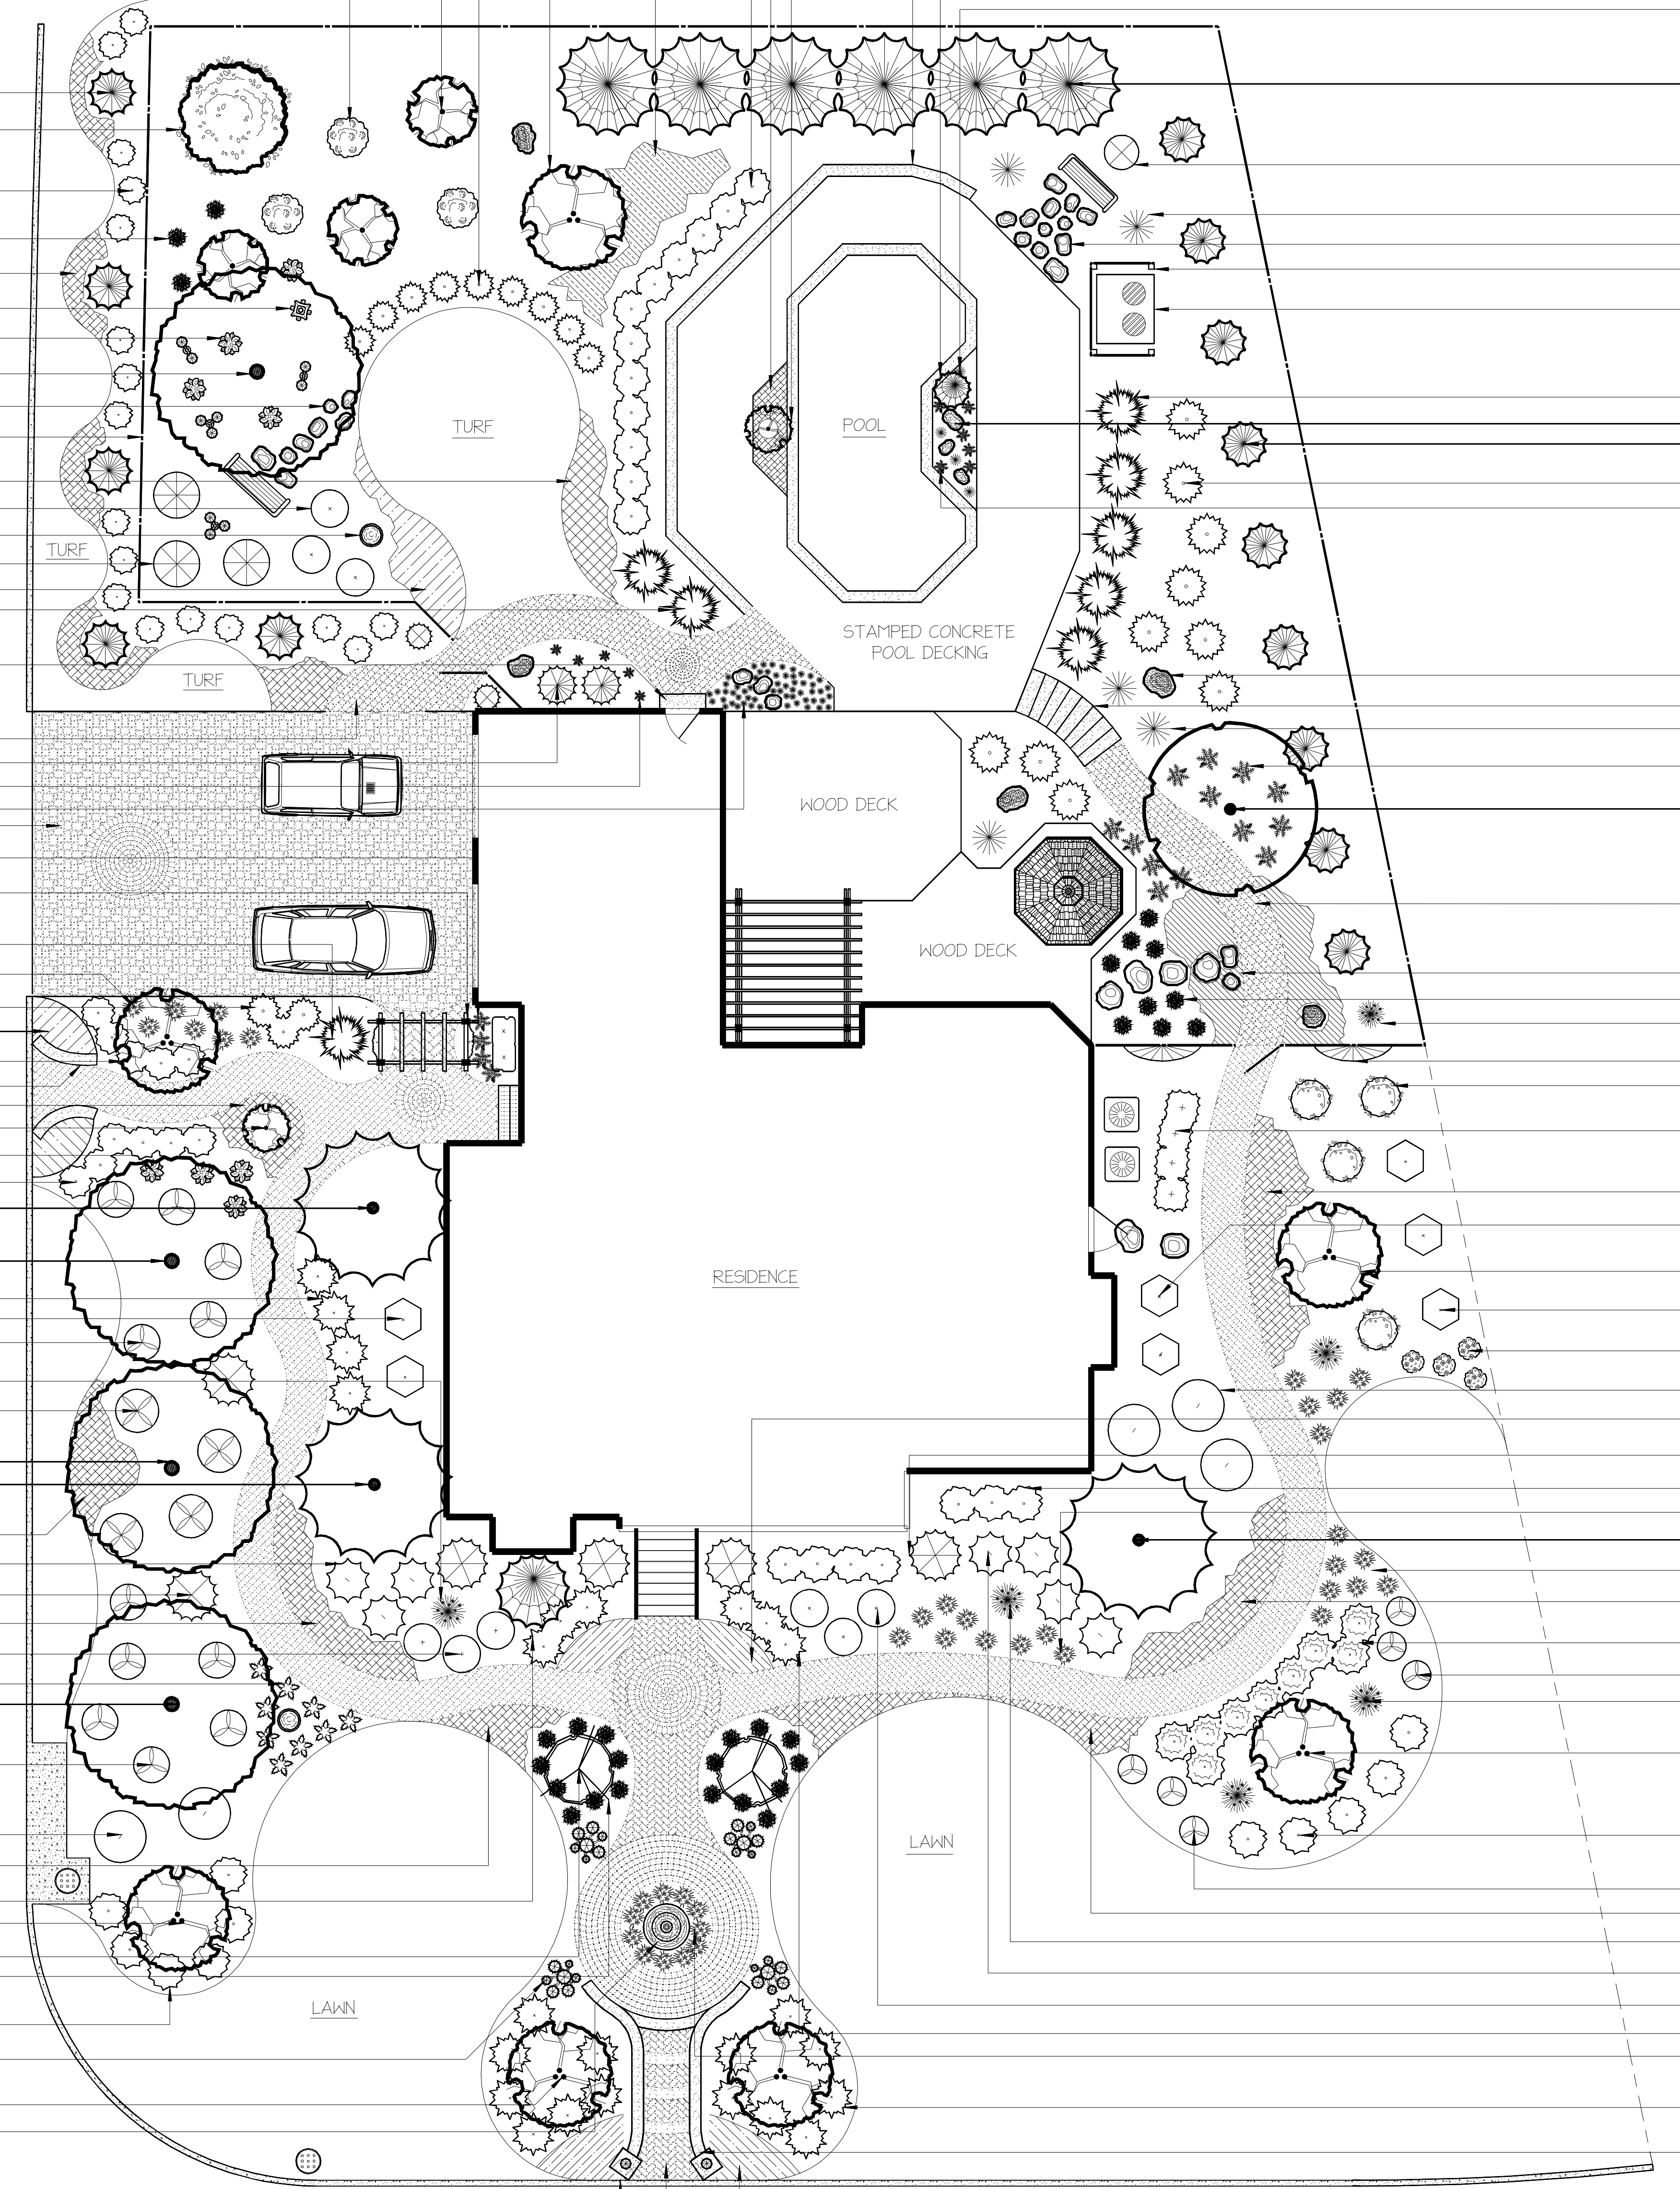


- EXISTING SEATING WALL
- 1 KEEPING BLUE ATLAS CEDAR
- 4 LITTLE BUNNY DWARF FOUNTAIN GRASS


- EXISTING SCREEN TREES
- 1 BLACK KNIGHT BUTTERFLY BUSH
- 2 DWARF FOUNTAIN GRASS
- WEATHERFACE STEPPING STONE
- 6' VINYL FENCING
- POOL EQUIPMENT
- 5 EMERALD ARBORVITAE
- 3 SMALL VIRGINIA FELD BOULDERS
- EXISTING SCREEN TREES
- 10 CAREFREE ROSE SHRUB
- 6 ANNUALS

- EXISTING BOULDERS TO BE RELOCATED
- 8 - TECHO-BLOC ROCKA' STEPS
- 3 ADAGIO MADEN GRASS
- 13 AUTUMN FERN
- EXISTING OAK
- 120 SQ FT PAVER SIDEWALK
- 250 GREEN CARPET JAPANESE SPURGE
- 9 BRIDAL VEIL ASTILBE
- 1 ZEBRA GRASS
- 2 Cleopatra Camellia Espalier 3'-4'
- 4 PINK ABELIA
- 4 Needpoint Holly
- 55 VAREGATED LIRIOPE GRASS
- 2 Privet 'Sulticreek' (variegated)
- 1 Muskogee Grape Myrtle
- 5 Privet 'Sulticreek' (variegated)
- 4 OSTRICH FERN
- 3 SCHPKA CHERRY LAUREL
- 22 ANNUALS
- 4 KANJURO CAMELLIA
- 7 OTTO LUYKEN ENGLISH LAUREL
- 9 MEDITERRANEAN PINK HEATH
- EXISTING HOLLY
- 12 ALERT NEW YORK ASTER
- 17 SUNGOLD ST. JOHNS WORT
- 9 LITTLE PRINCESS SPREA
- 3 GUMPO PINK AZALEA
- 2 DWARF ZEBRA GRASS
- 1 Muskogee Grape Myrtle
- 5 CARISSA HOLLY
- 3 GUMPO PINK AZALEA
- 32 VAREGATED LIRIOPE GRASS
- 1 DWARF FOUNTAIN GRASS
- 4 ROSE GLOW BARBERRY
- 3 DWARF GOLDEN THREADLEAF FALSE CYPRESS
- 3 CARISSA HOLLY
- 15 BABY SUN COREOPSIS
- 14 CARISSA HOLLY
- 2 DECORATIVE LIGHTS
- 30 ANNUALS
- PAVER WALKWAY WITH STEPS
- DOUBLE SIDED ENTRANCE WALLS

Definity Landscape Group, LLC

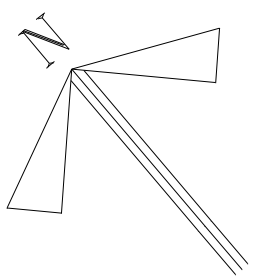

NORTH

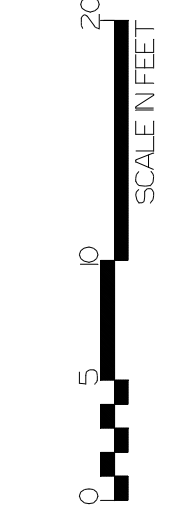

WILSON RESIDENCE
 12345 Nowhere Street, Somewhere VA

DATE 01/01/11
 SCALE 1" = 8'
 DRAWING # L - 001